



RESIDENTIAL

HIGHWAY COMMERCIAL

RESIDENTIAL

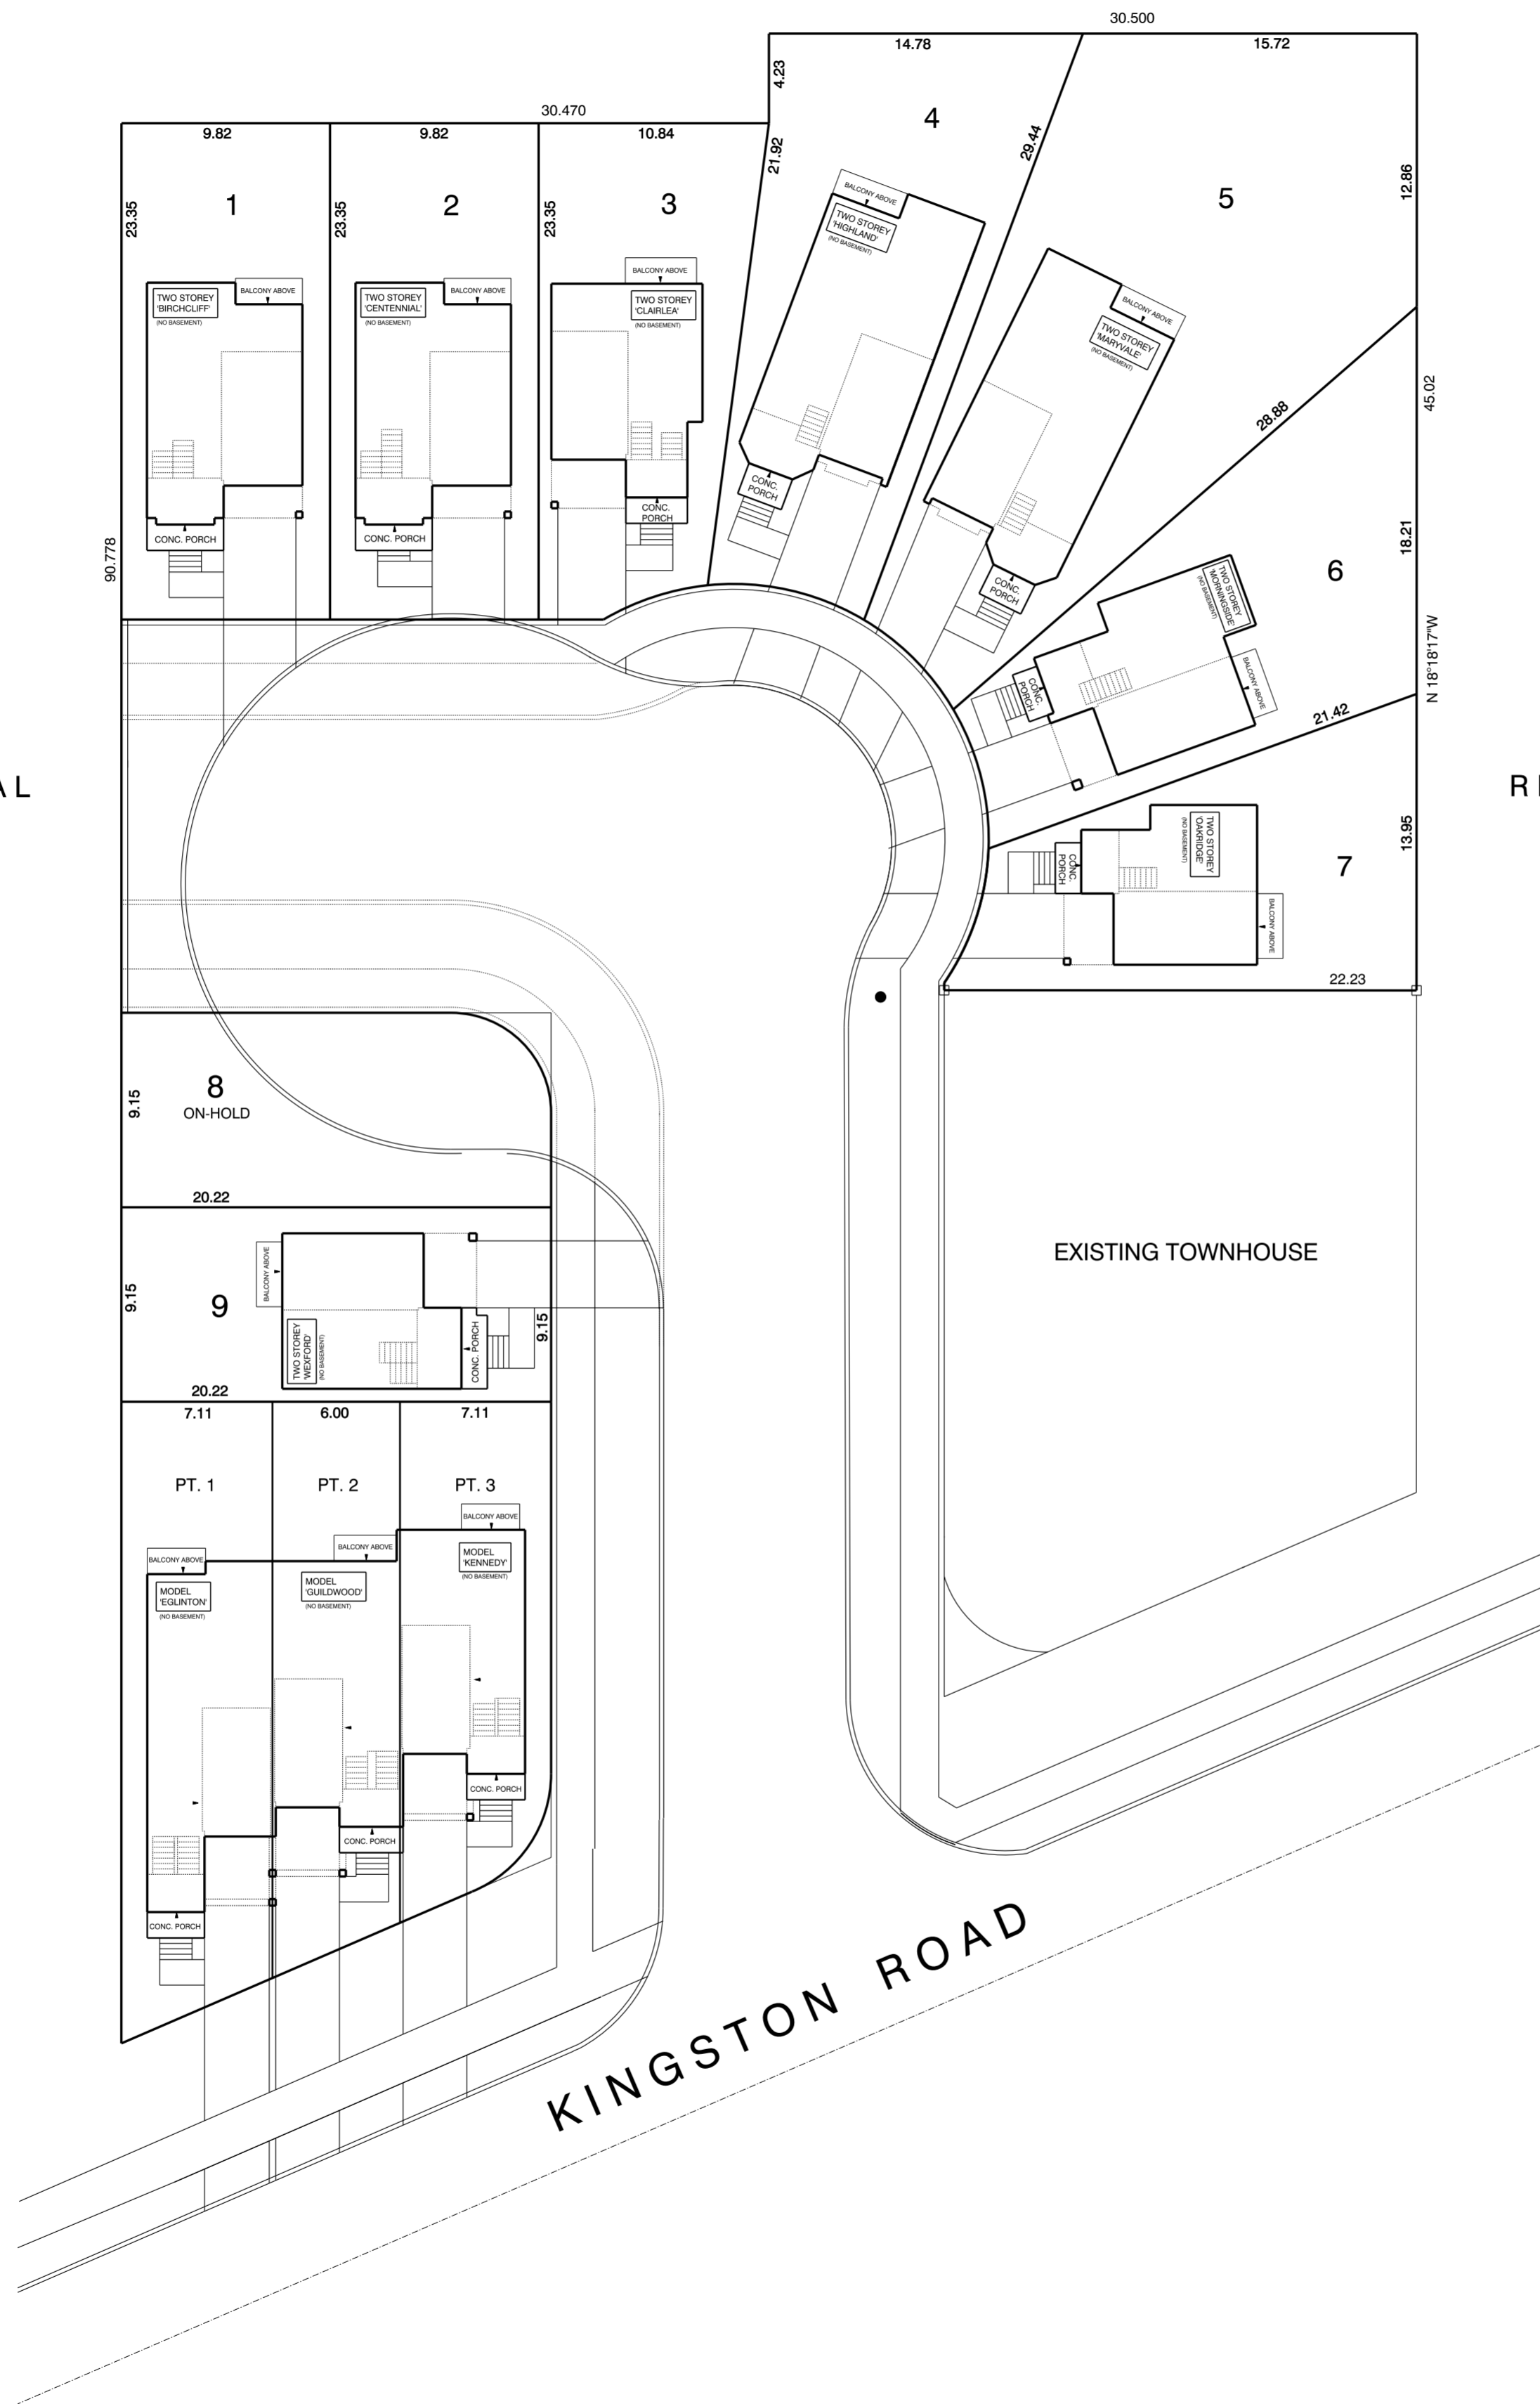

KEY PLAN

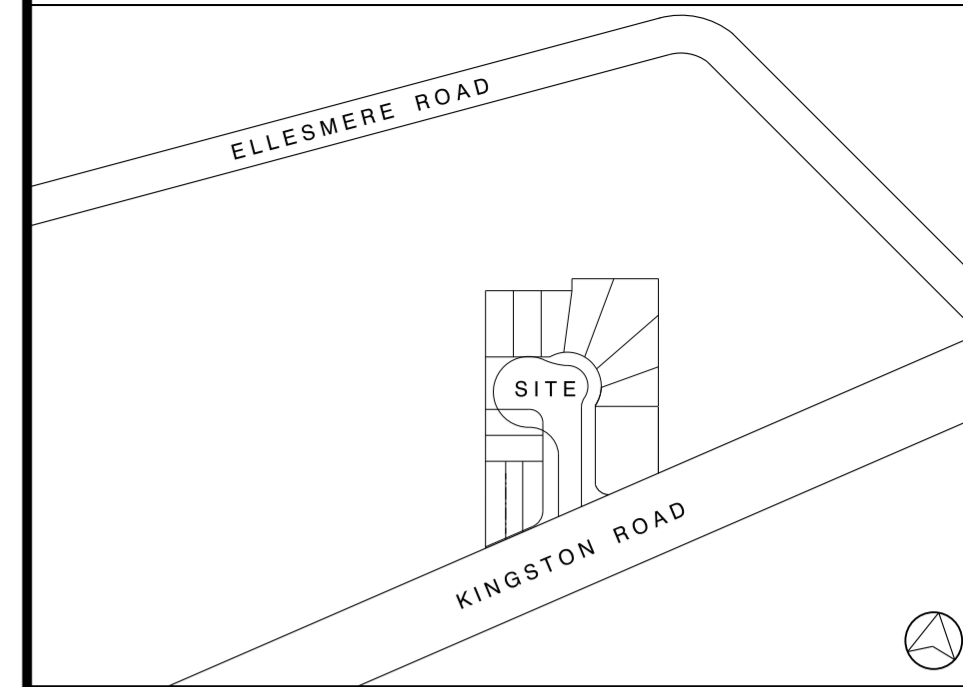

NO	REVISIONS	DATE	NO	REVISIONS	DATE

PROPOSED HOUSE SITING PLAN
 LOTS 1 - 9, AND BLOCK A
 DRAFT PLAN OF SUBDIVISION
 15 271007 ESC 44 SB

CLIENT
BELLEGGATE DEVELOPMENTS LTD.

PART OF LOTS 3 & 4
 R.P. 2732



CITY OF TORONTO
 (FORMERLY SCARBOROUGH)

20 WERTHEM CRT. U 13
 RICHMOND HILL, ONT.
 L4B 3A8

NORTH



TEL - (905) 889-8434
 FAX - (905) 889-8435
 info@derodesigns.com
 www.derodesigns.com

METRIC: ALL DIMENSIONS SHOWN ON THIS PLAN ARE
 IN METERS AND MAY BE CONVERTED TO FEET BY
 DIVIDING BY 0.3048

SCALE 1 : 250
 DATE AUG 23, 2018 DRAWING No. SP1